



WALKWAY PLAN (TRUSS)

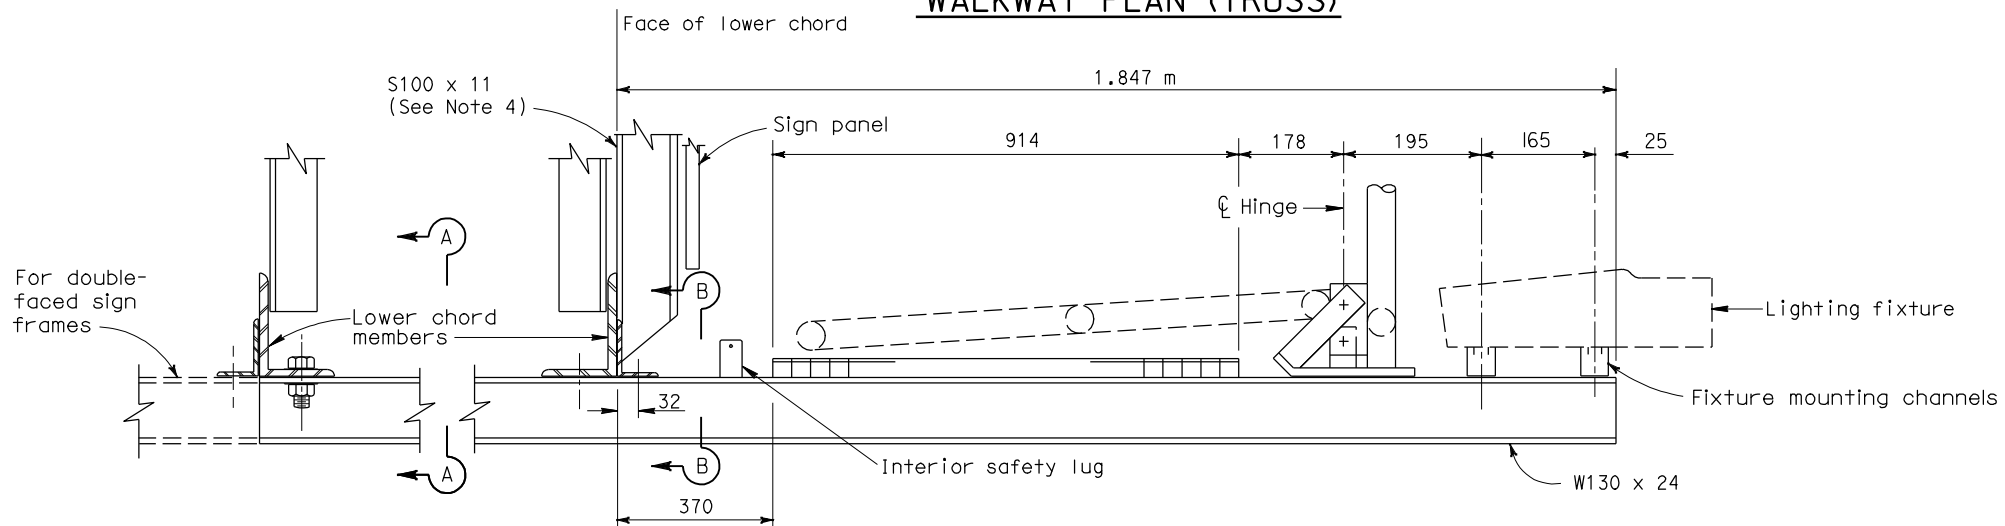


TRUSS

TYPICAL WALKWAY SECTION

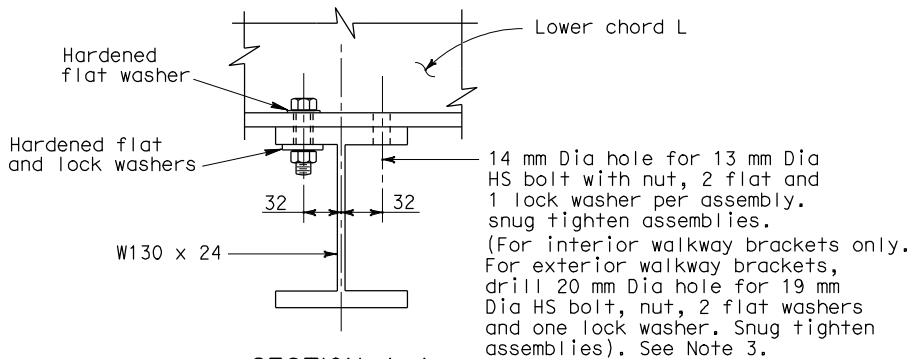

SECTION A-A

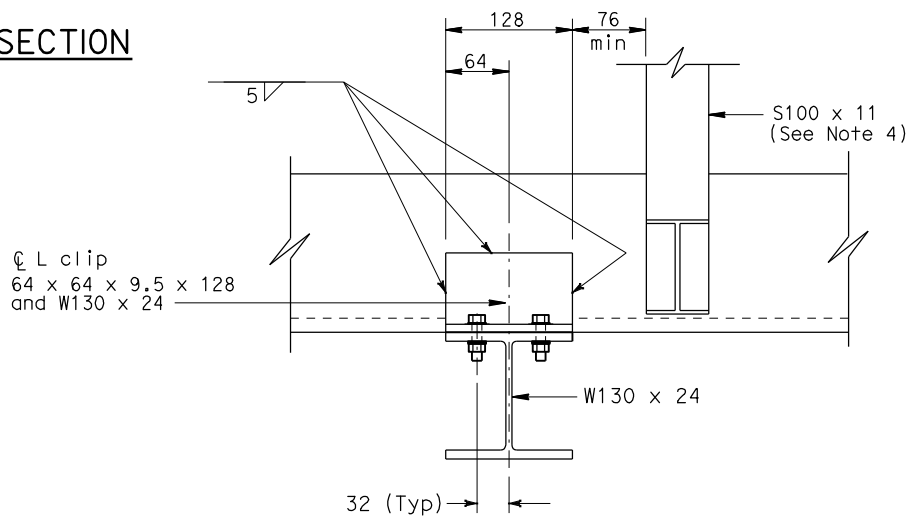

SECTION B-B



DIST	COUNTY	ROUTE	KILOMETER POST TOTAL PROJECT	SHEET NO.	TOTAL SHEETS


REGISTERED CIVIL ENGINEER

April 28, 2005
PLANS APPROVAL DATE


The State of California or its officers or agents shall not be responsible for the accuracy or completeness of electronic copies of this plan sheet.

To get to the Caltrans web site, go to: <http://www.dot.ca.gov>

REGISTERED PROFESSIONAL ENGINEER
Tillot Sattar
No. C42892
Exp. 03-31-2006
CIVIL
STATE OF CALIFORNIA

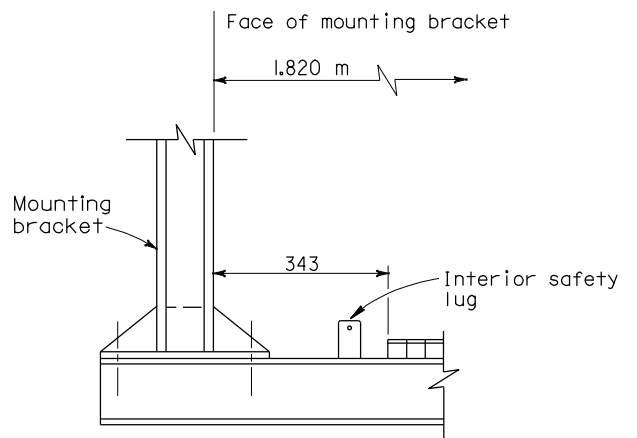

TUBULAR MOUNTED

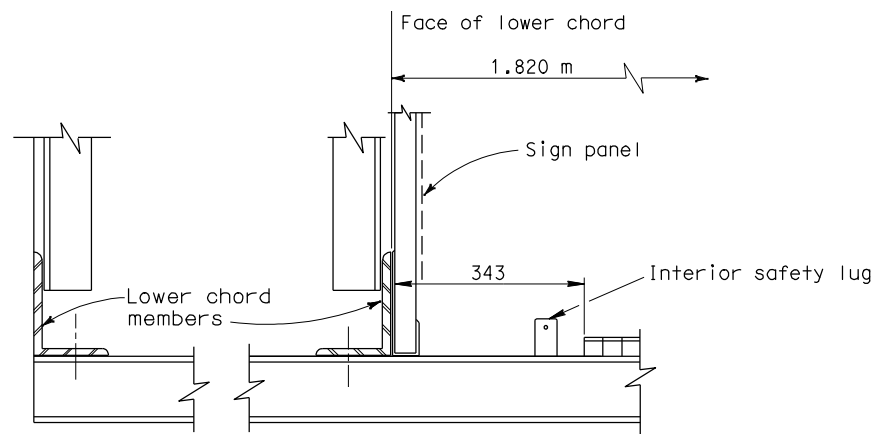

**BOX BEAM
CLOSED TRUSS**

NOTES:

1. For spacing of lighting fixtures, see Standard Plan ES-15A.
2. For safety lug details, see Revised Standard Plan RSP S17.
3. For double faced sign frames with double walkways, use a total 8 bolt assemblies per bracket.
4. S100 x 11 to be used with laminated Type A panels. See Revised Standard Plan RSP S19.

STATE OF CALIFORNIA
DEPARTMENT OF TRANSPORTATION
**OVERHEAD SIGNS
WALKWAY DETAILS No.1**

NO SCALE
ALL DIMENSIONS ARE IN
MILLIMETERS UNLESS OTHERWISE SHOWN

RSP S16 DATED APRIL 28, 2005 SUPERSEDES RSP S16 DATED JANUARY 24, 2005 AND
STANDARD PLAN S16 DATED JULY 1, 2004-PAGE 325 OF THE STANDARD PLANS BOOK DATED JULY 2004.

REVISED STANDARD PLAN RSP S16